



用餐區

樓層 1 (31)

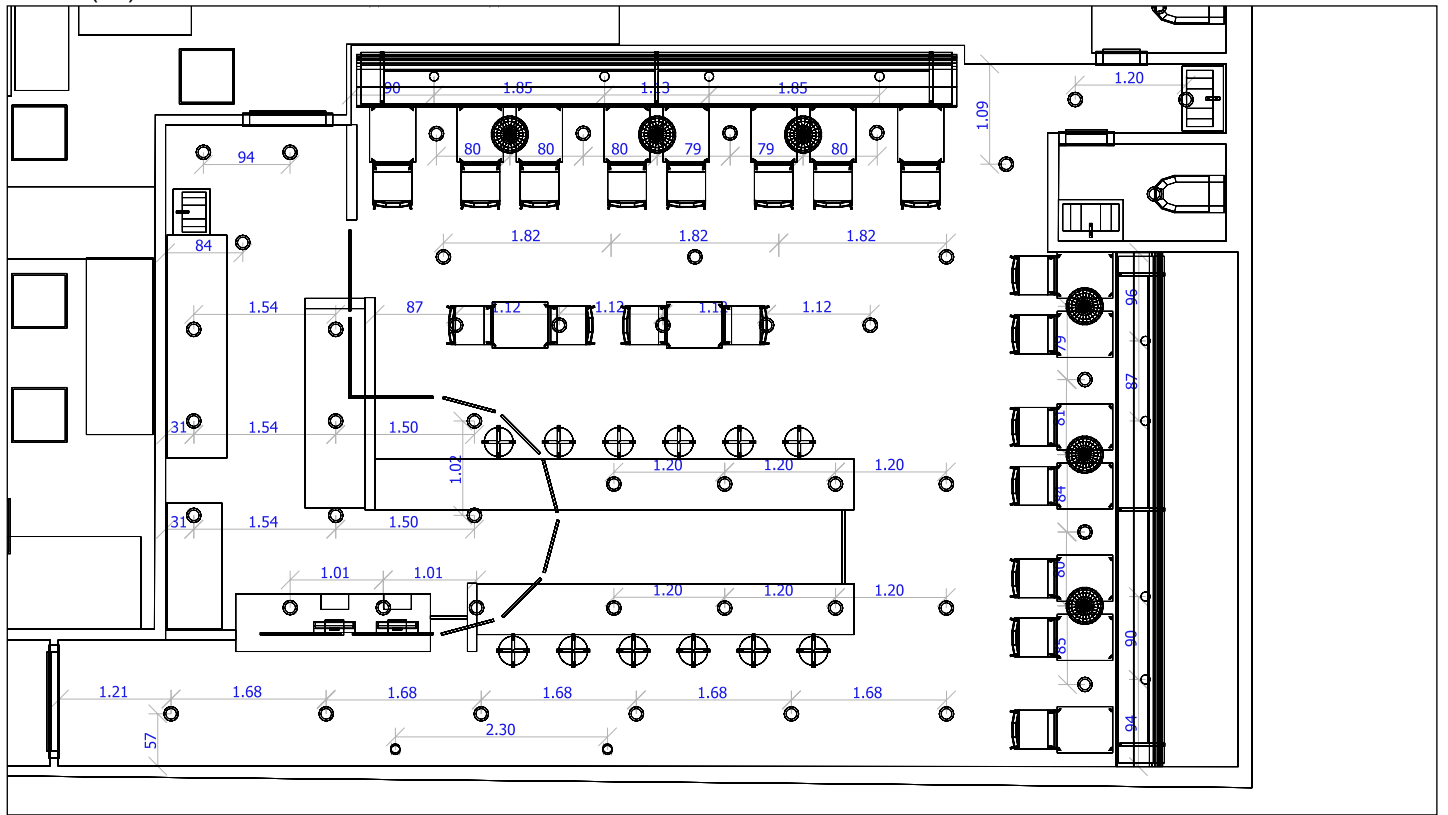


比例: 1 : 82

樓層 1 (30)

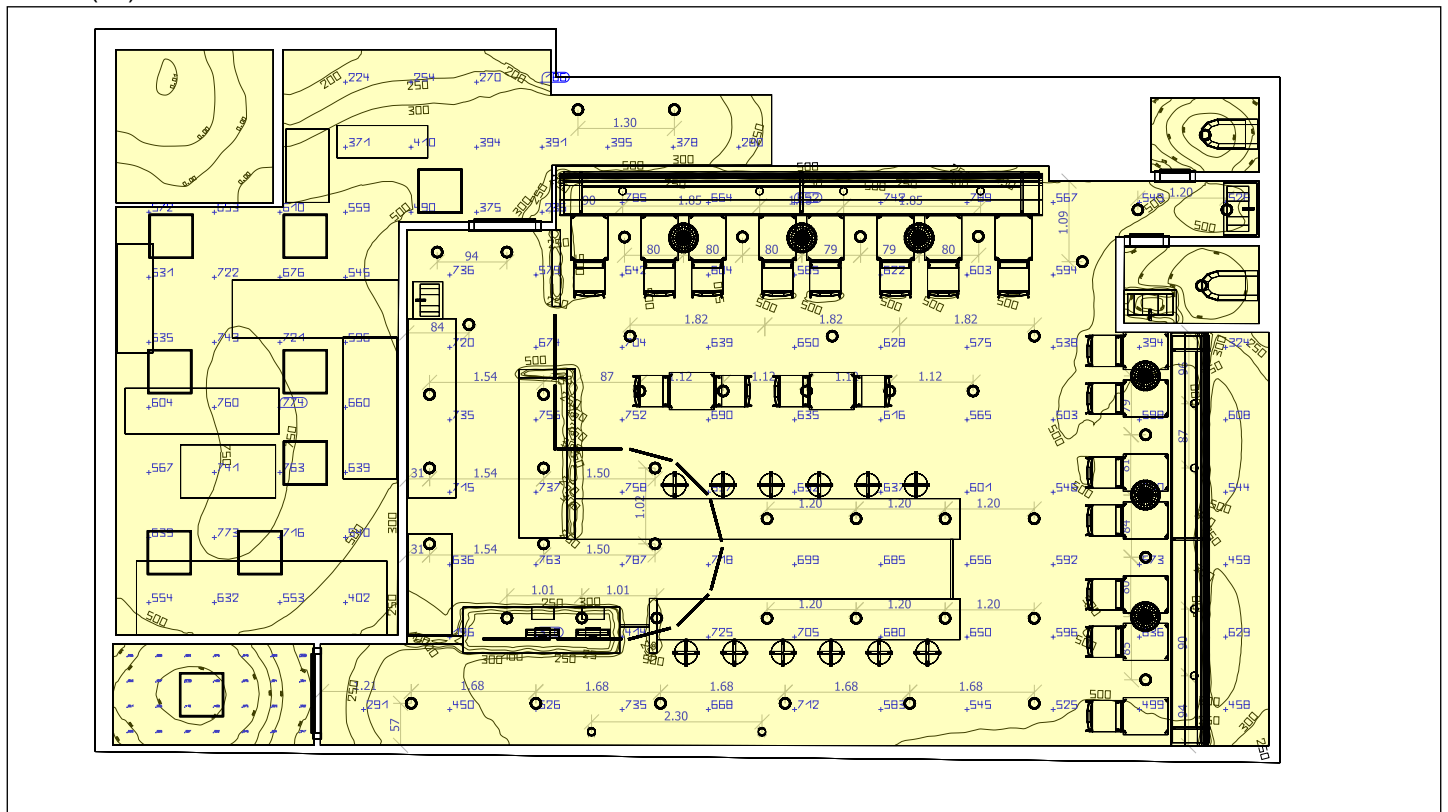

比例: 1 : 102

樓層 1 (32)

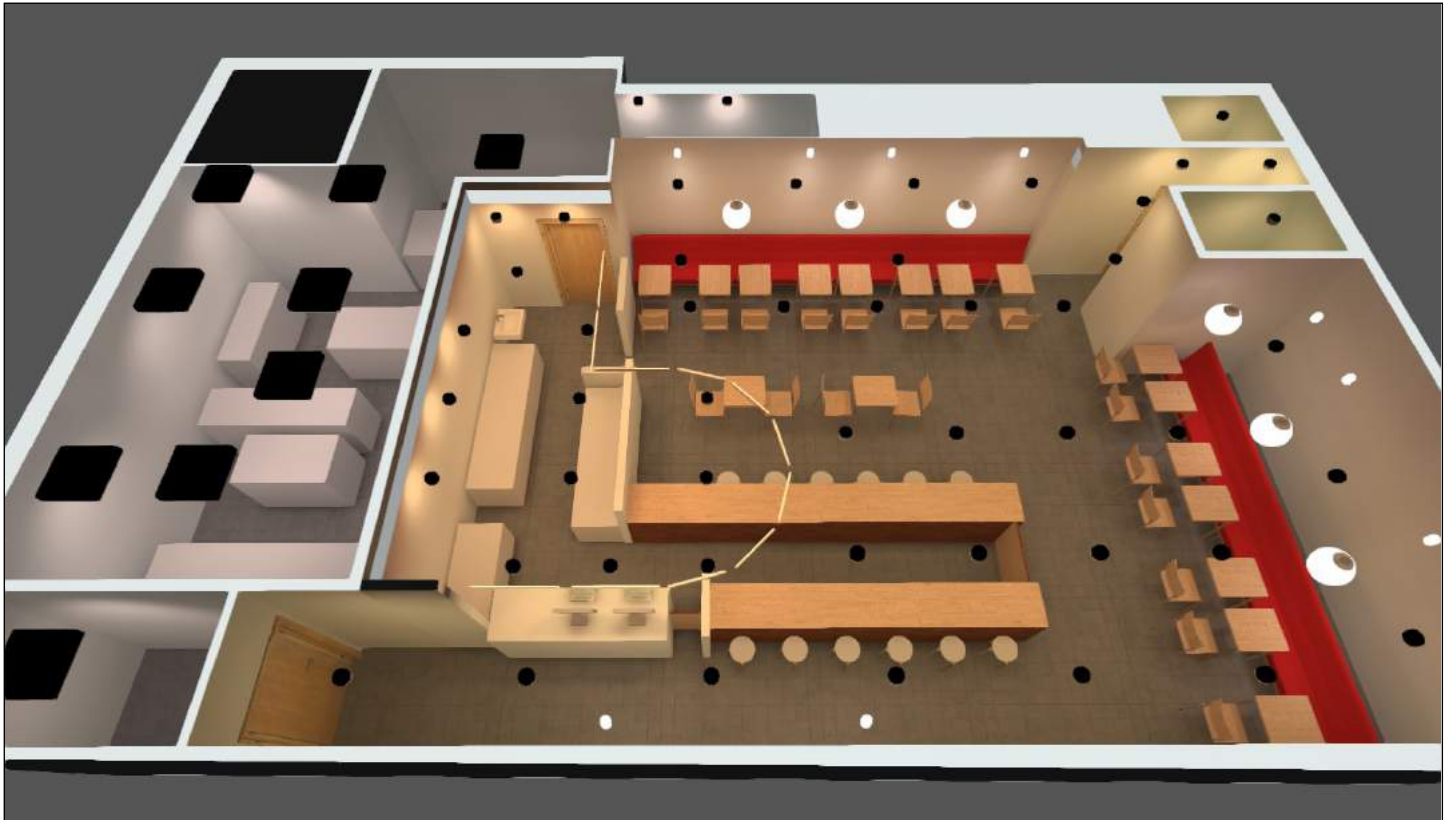

樓層 1 (33), 照度 [lx]

