



竹北大宅天第

平面圖

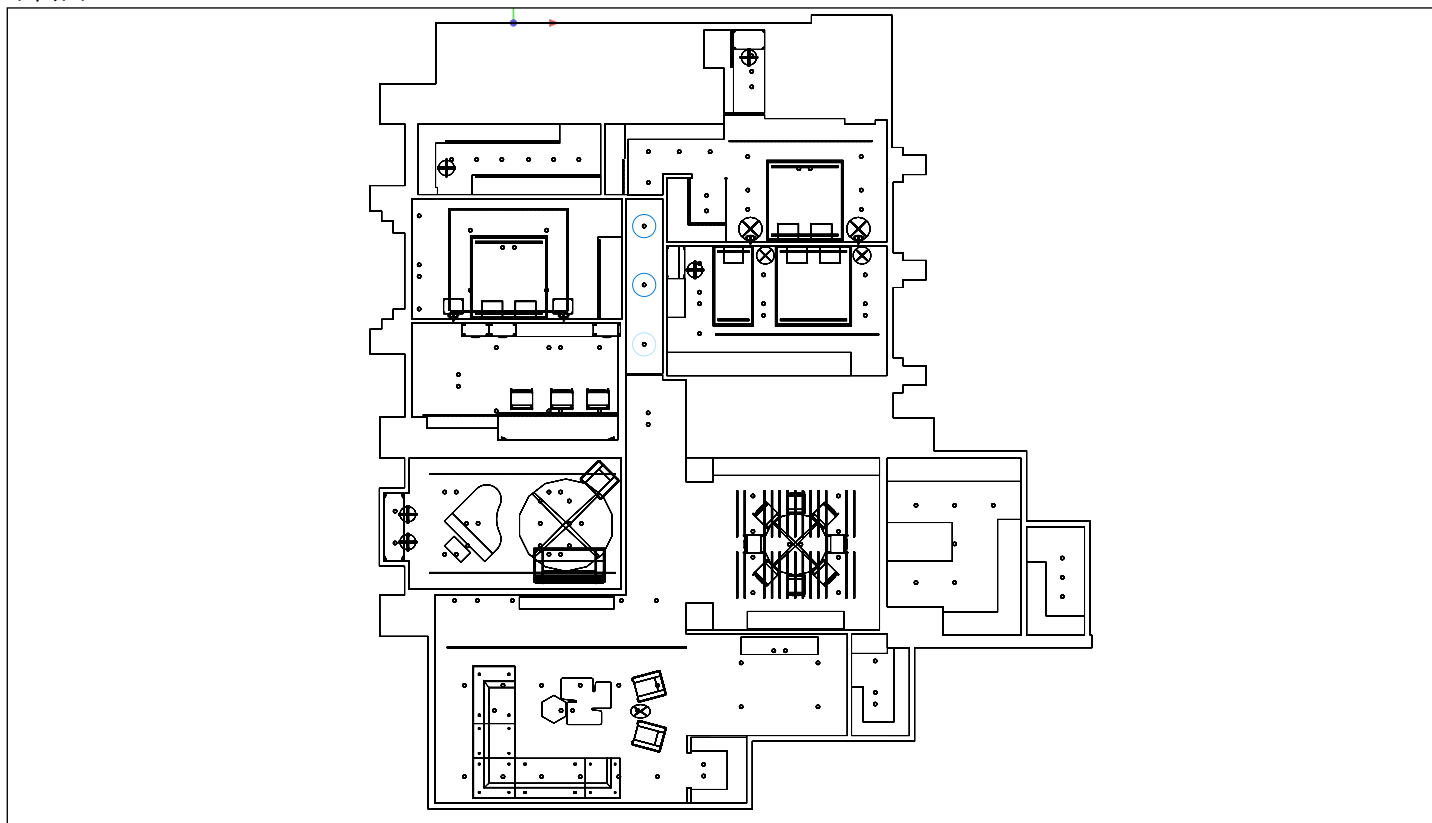


比例: 1 : 196


平面照度(離地高80cm), 照度 [lx]

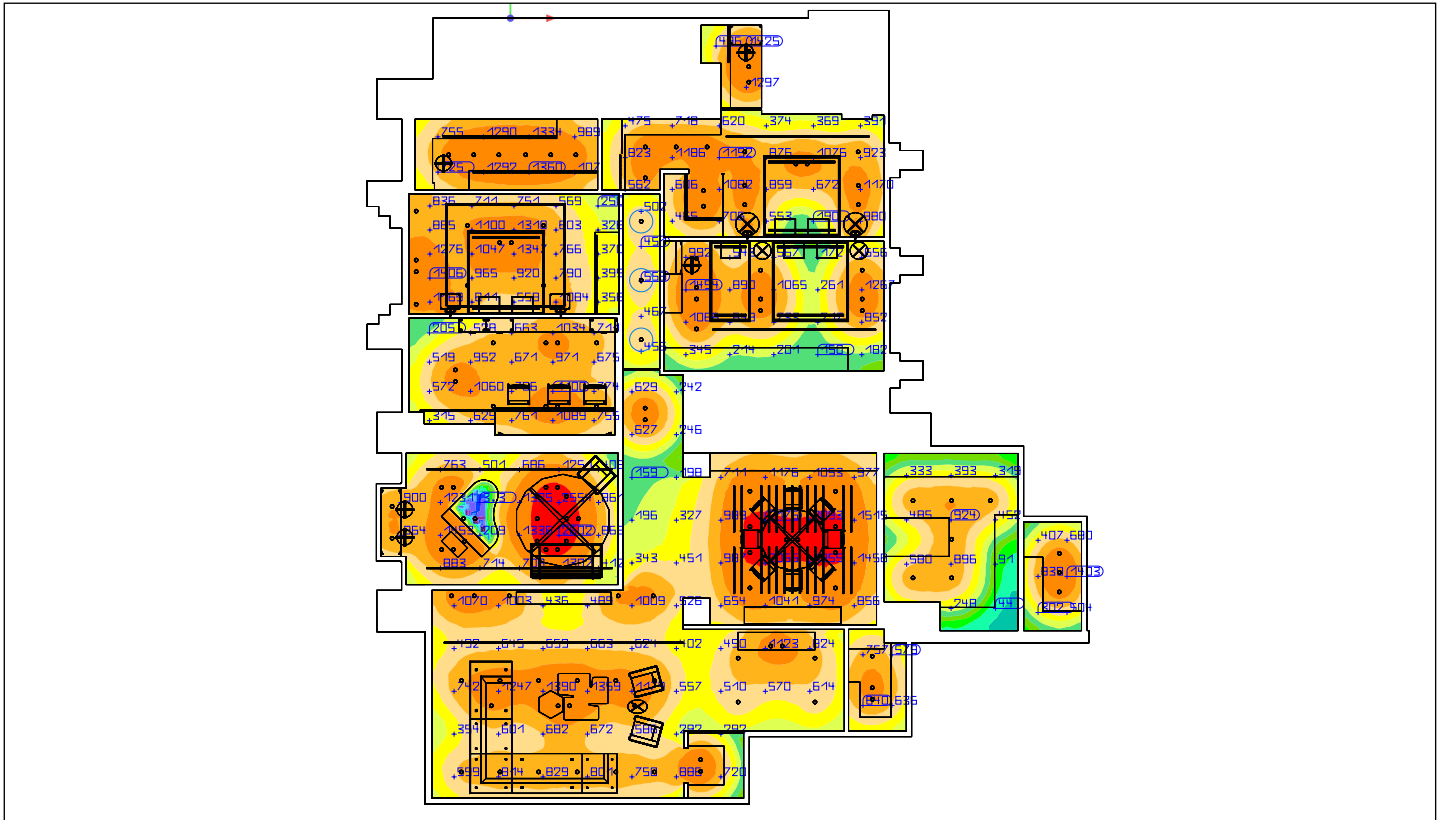

比例: 1 : 196

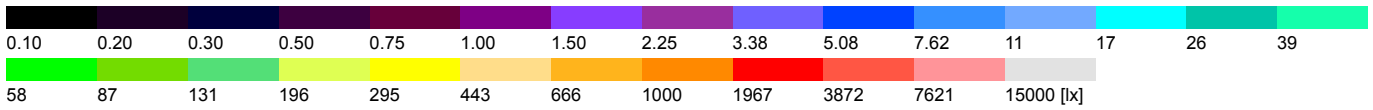

俯視圖

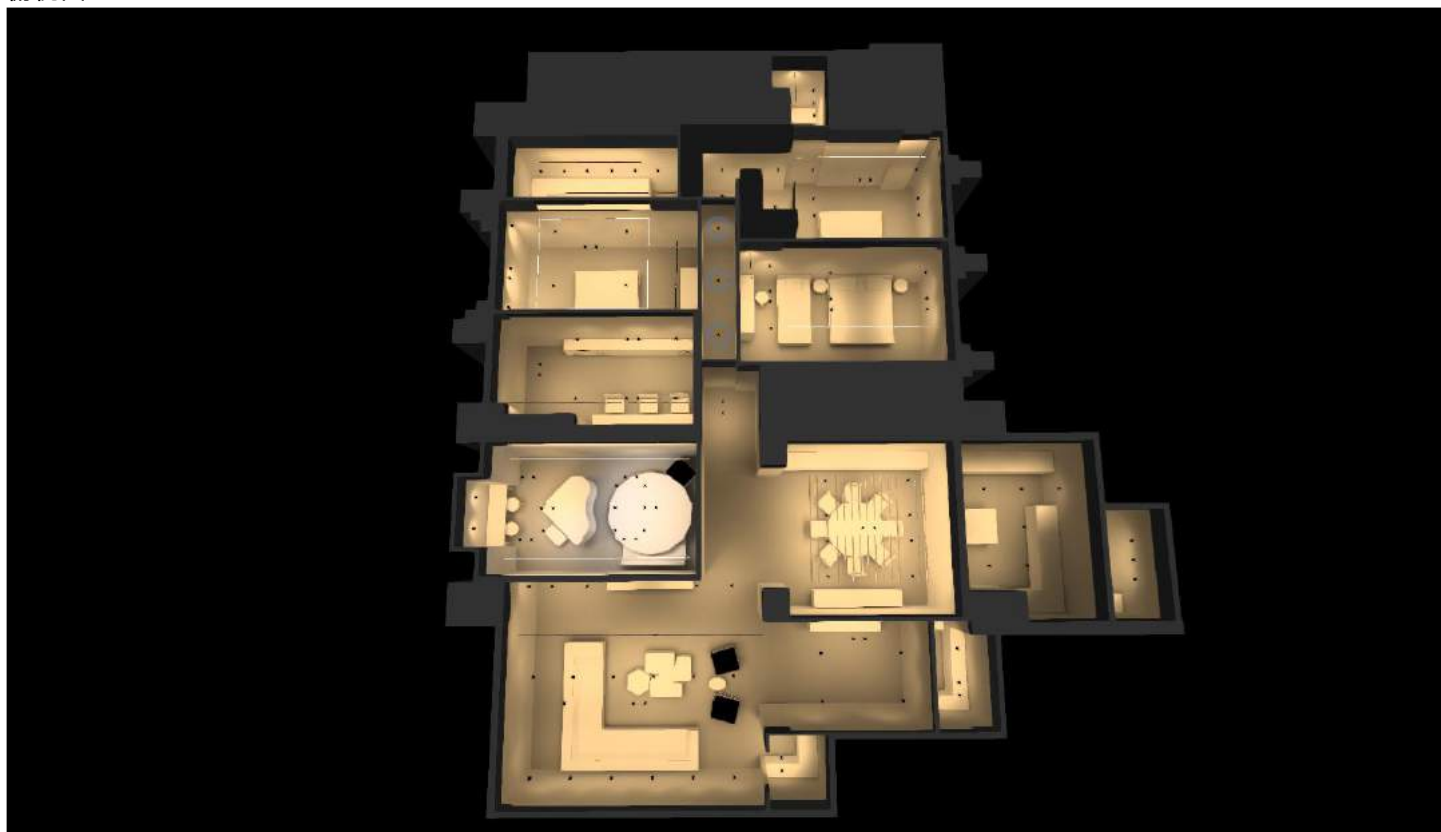

俯視圖, 照度 [lx]

