



重慶北路住宅案

平面圖

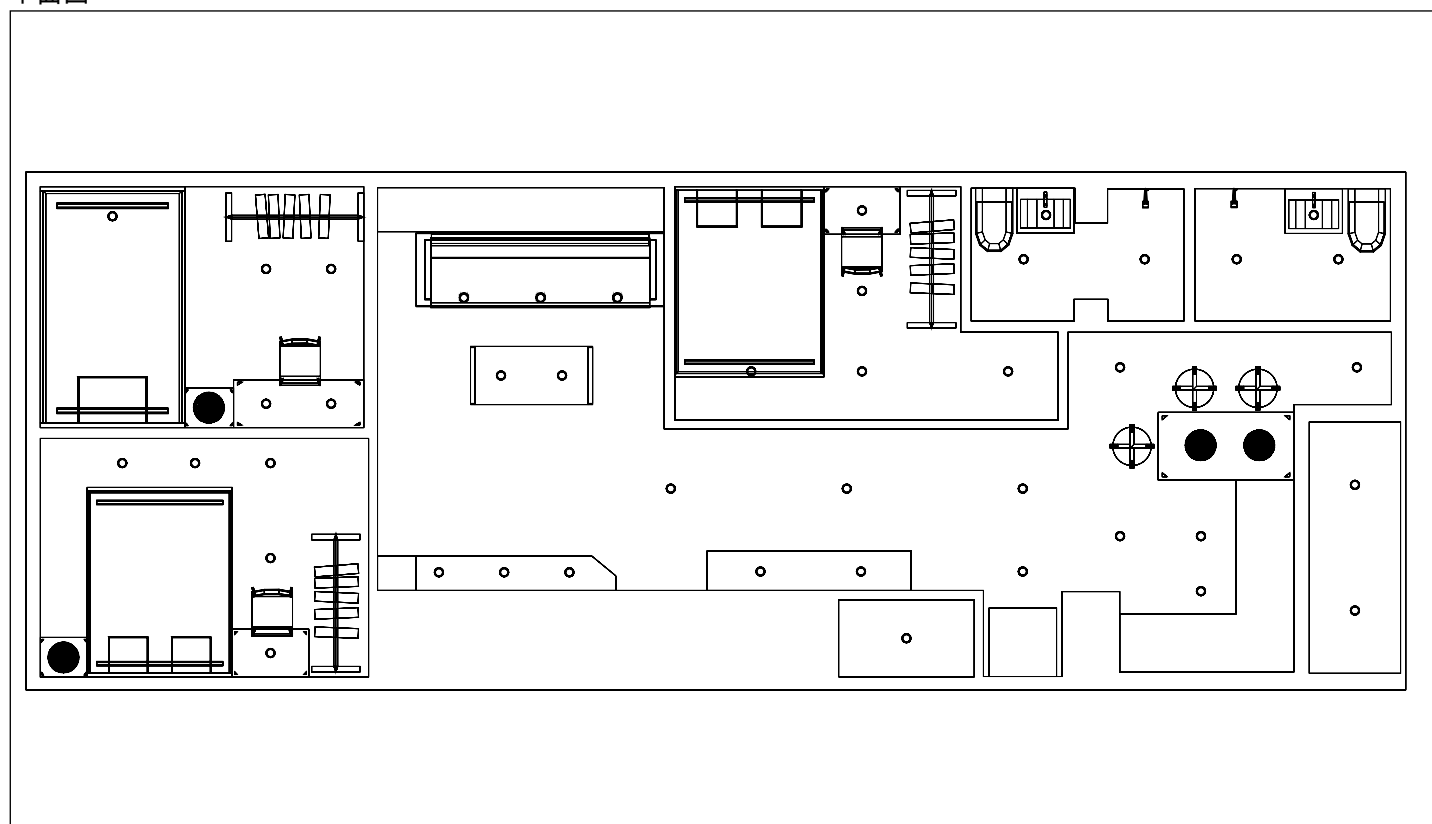


比例: 1 : 78


平面照度圖, 照度 [lx]

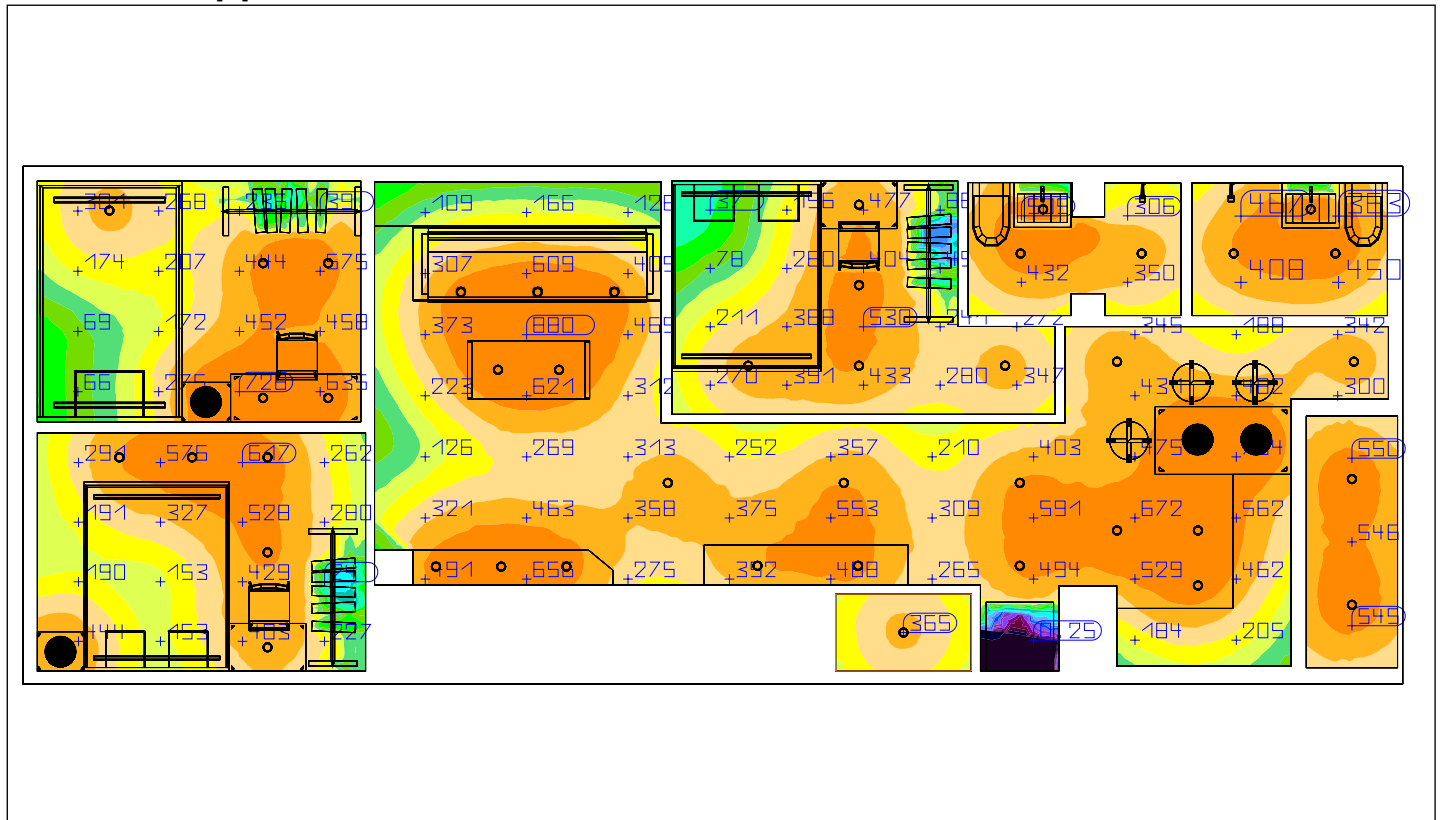

比例: 1 : 78

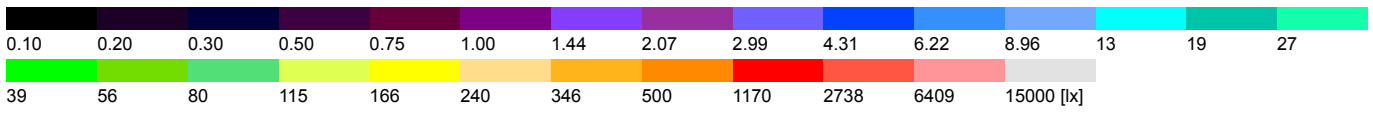

俯視圖

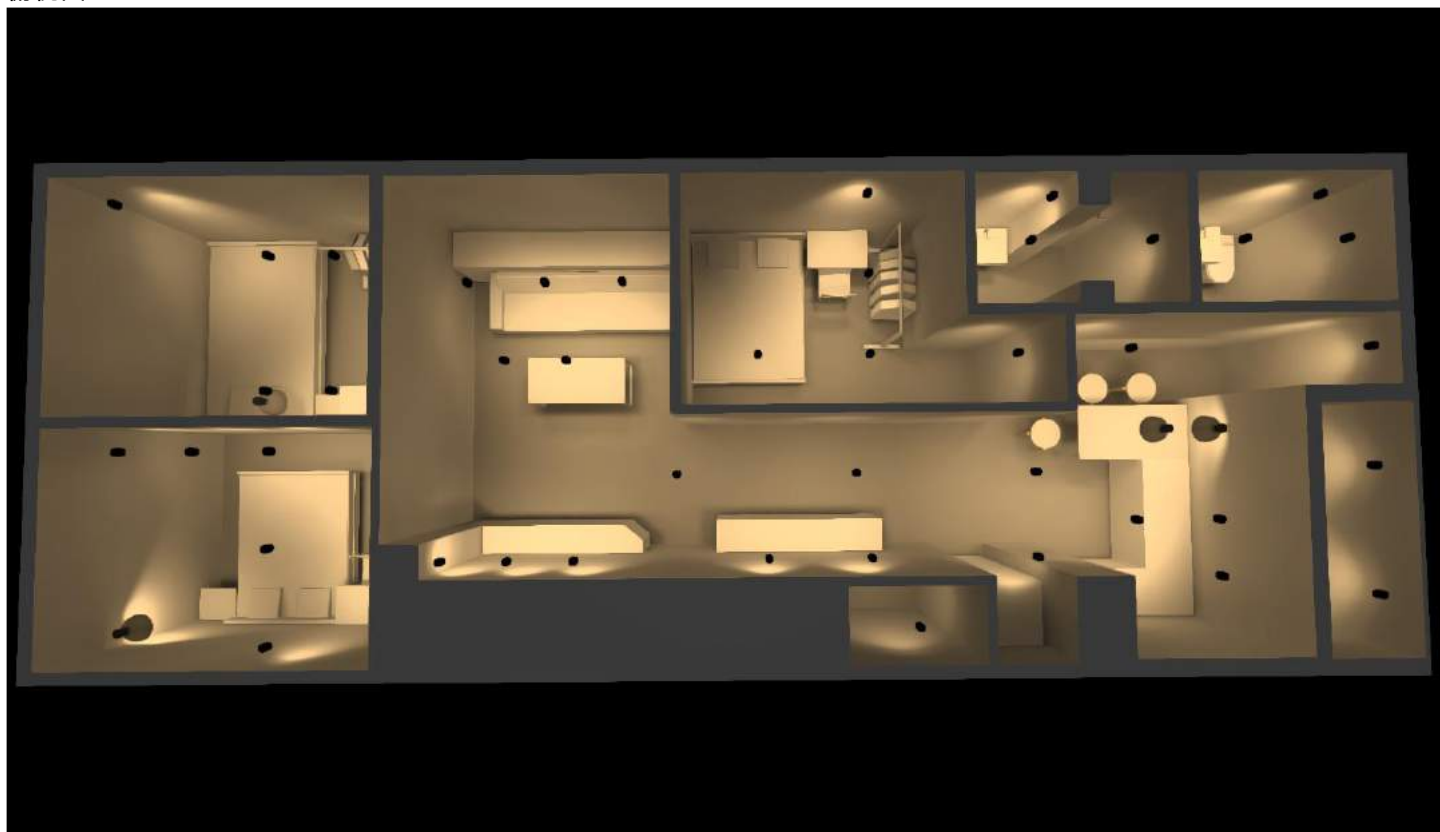

俯視圖, 照度 [lx]

